


# AREA 6525.20 M2

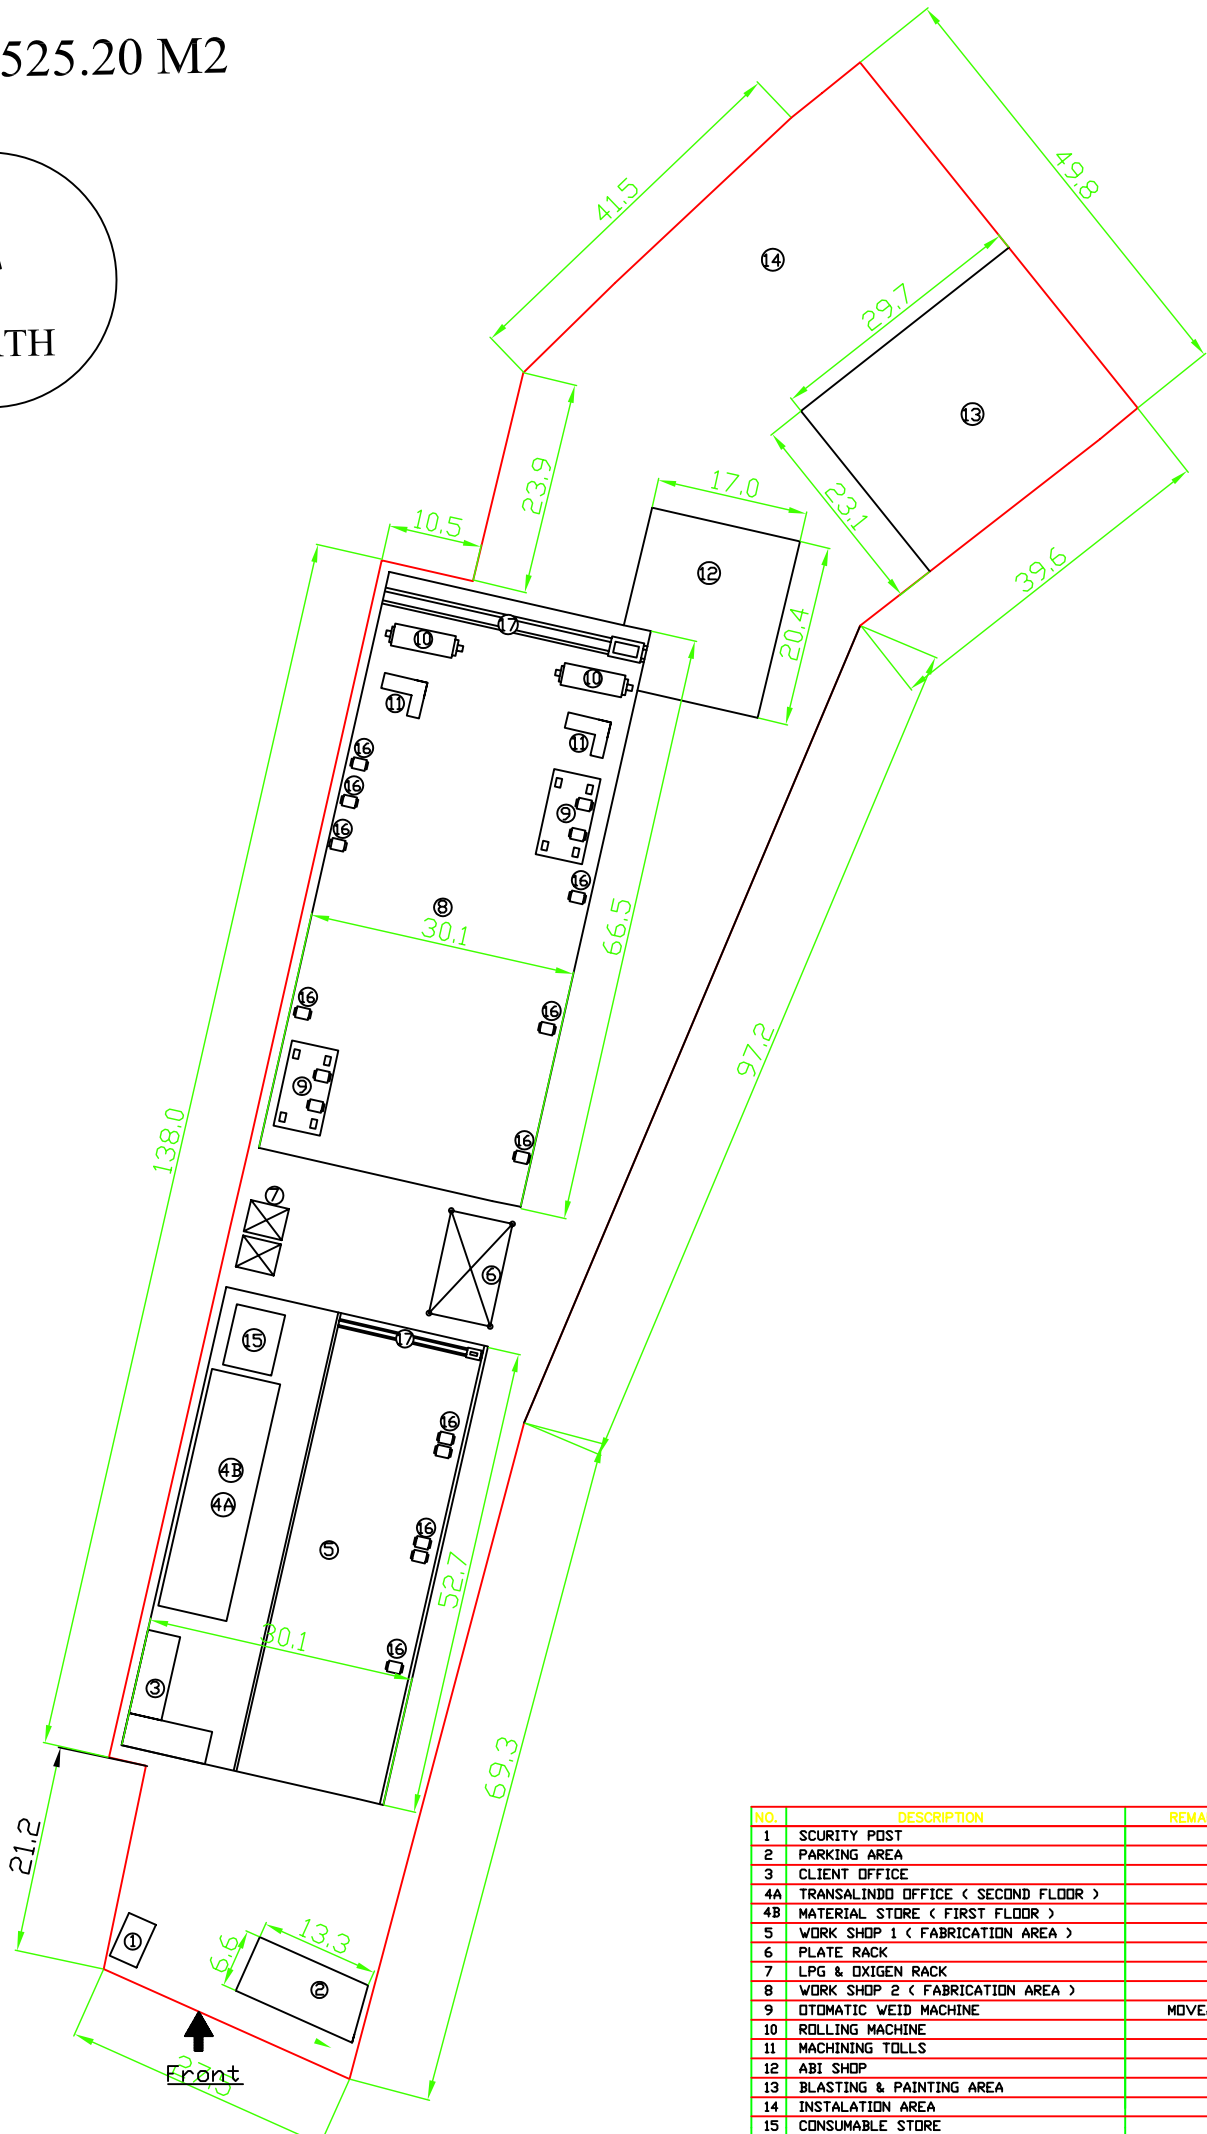

NO.	DESCRIPTION	REMARK
1	SECURITY POST	
2	PARKING AREA	
3	CLIENT OFFICE	
4A	TRANSALINDO OFFICE ( SECOND FLOOR )	
4B	MATERIAL STORE ( FIRST FLOOR )	
5	WORK SHOP 1 ( FABRICATION AREA )	
6	PLATE RACK	
7	LPG & OXIGEN RACK	
8	WORK SHOP 2 ( FABRICATION AREA )	
9	OTOMATIC WEID MACHINE	MOVEABLE
10	ROLLING MACHINE	
11	MACHING TOLLS	
12	ABI SHOP	
13	BLASTING & PAINTING AREA	
14	INSTALATION AREA	
15	CONSUMABLE STORE	
16	MANUAL WELD MACHINE	MOVEABLE
17	OVER HEAD CRANE	2 UNIT